


# D2145

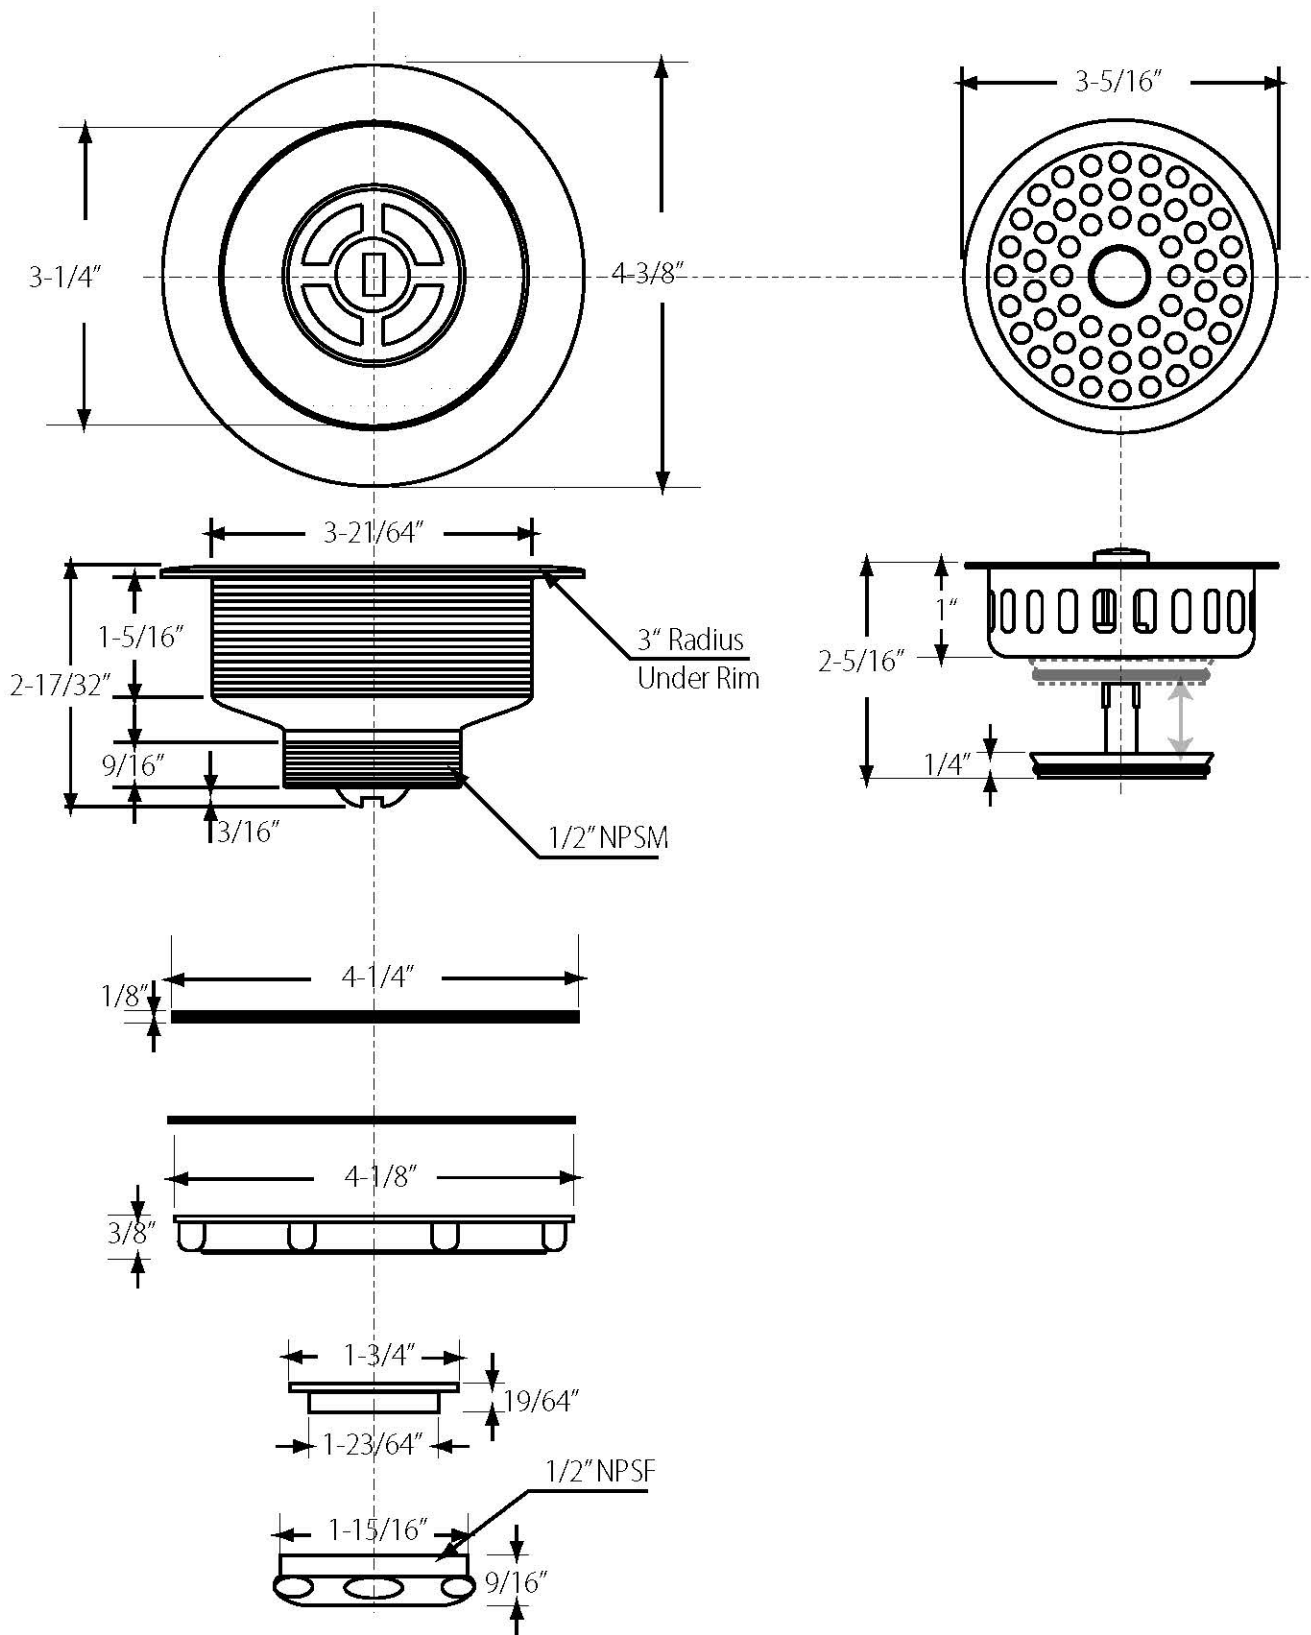

**WESTBRASS**  
Fine Decorative Plumbing Since 1935

2429 E. Olympic Blvd.  
Los Angeles, CA 90021

TITLE Two Pack Post Style Basket Strainer (D214)

DWG NO. D2145

DATE 1-26-2015

REV B

Scale NTS

mrohfs

Sheet 1 of 1