


D2145

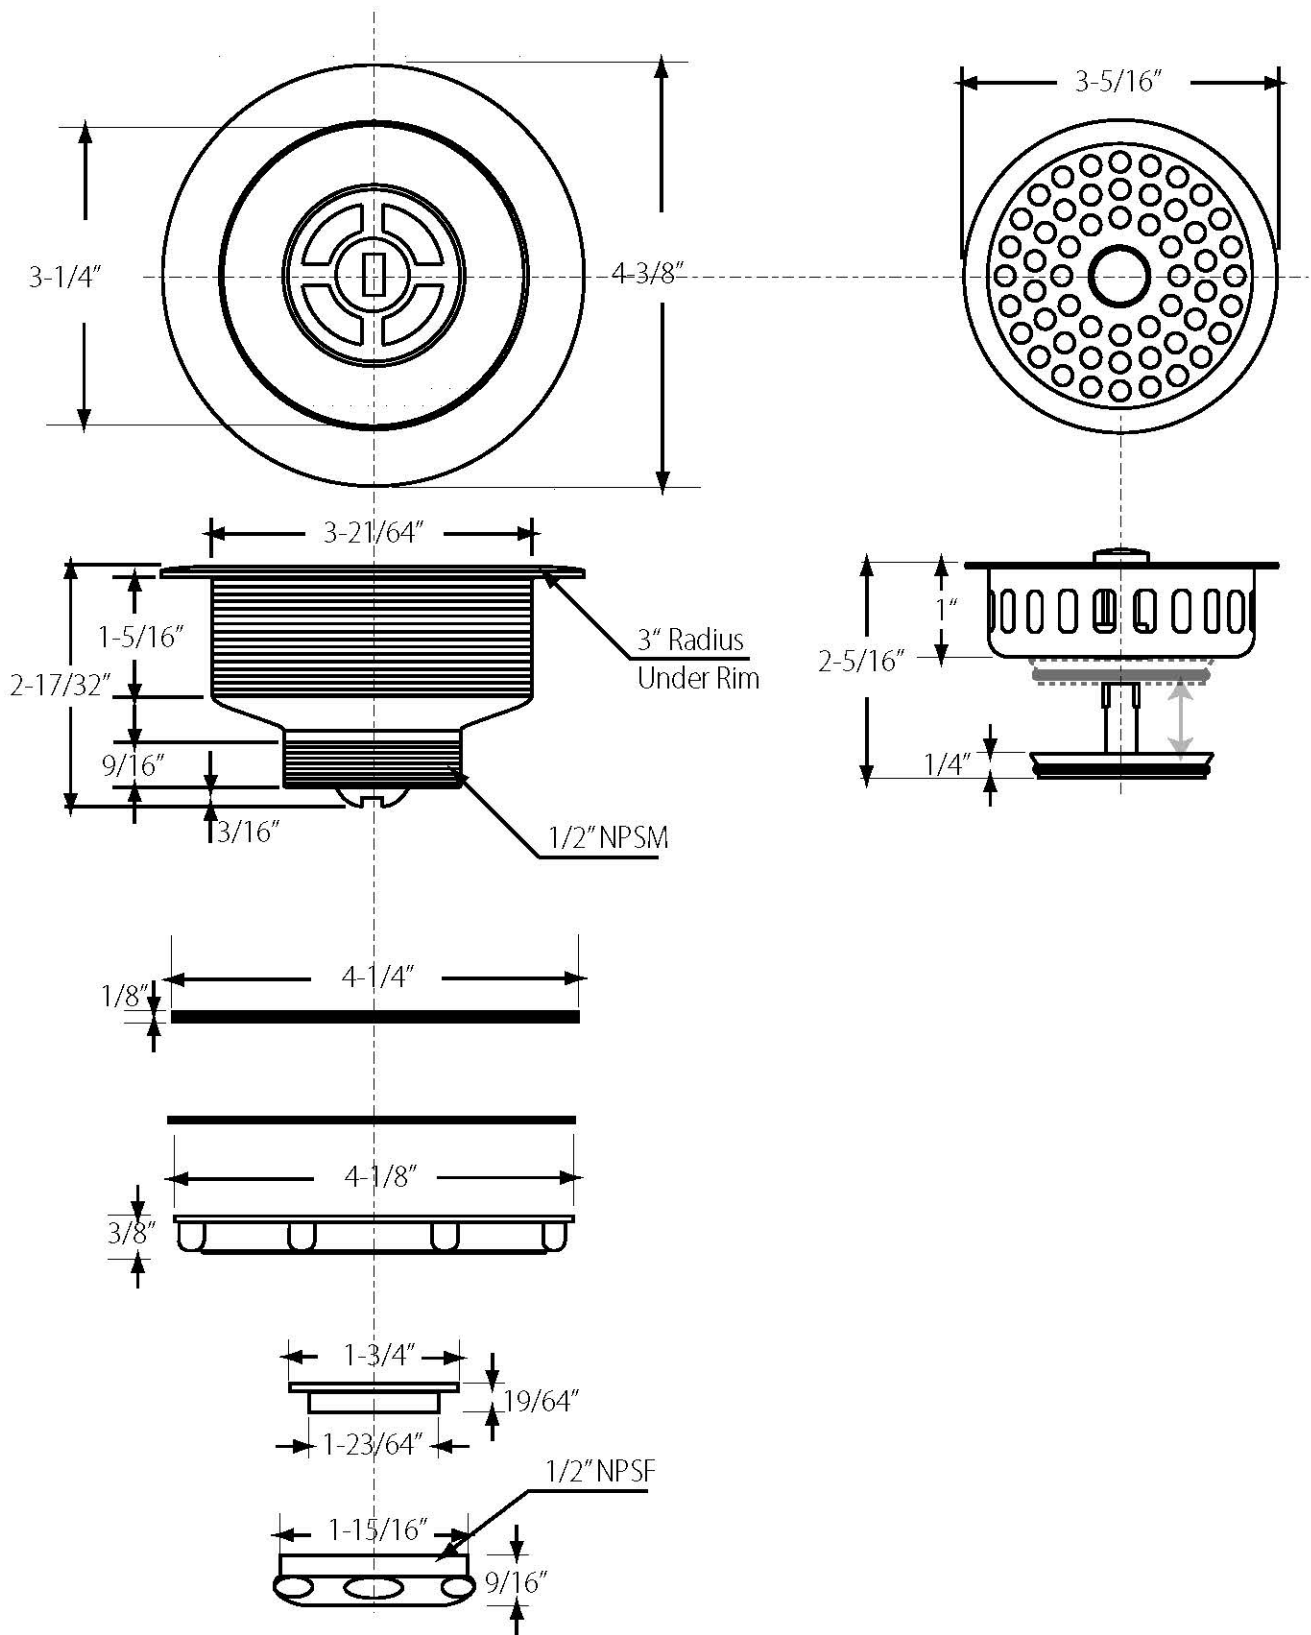

WESTBRASS
Fine Decorative Plumbing Since 1935

2429 E. Olympic Blvd.
Los Angeles, CA 90021

TITLE	Two Pack Post Style Basket Strainer (D214)		
DWG NO.	D2145	DATE	1-26-2015
		REV	B
Scale	NTS	mrohfs	Sheet 1 of 1